

SPRINGSIDE CHESTNUT HILL ACADEMY


PERFORMING ARTS CENTER - RENOVATION & ADDITION

SPRINGSIDE CHESTNUT HILL ACADEMY: PERFORMING ARTS CENTER




CAMPUS LEGEND

- 1 PERFORMING ARTS CENTER
- 2 ATHLETIC COMPLEX
- 3 EARLY CHILDHOOD CENTER
- 4 WISSAHICKON INN/UPPER SCHOOL
- 5 SCIENCE BUILDING
- 6 FIELD
- 7 MIDDLE SCHOOL

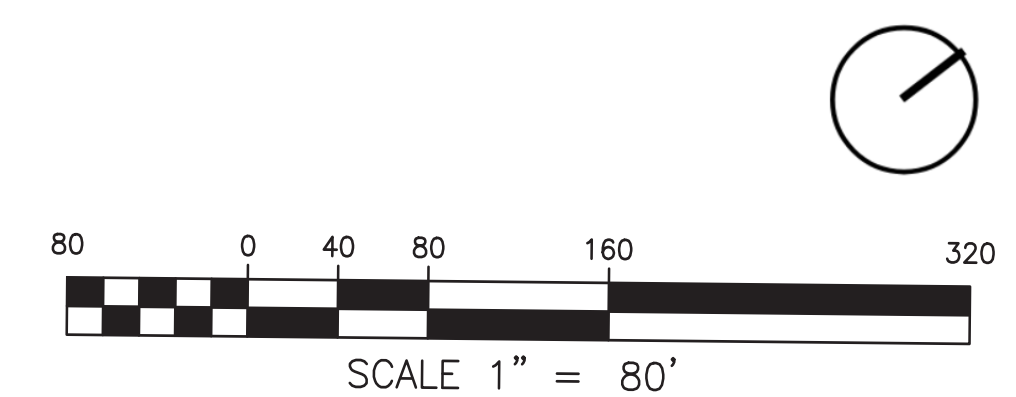

EXISTING PARCEL PLAN



SPRINGSIDE CHESTNUT HILL ACADEMY: PERFORMING ARTS CENTER

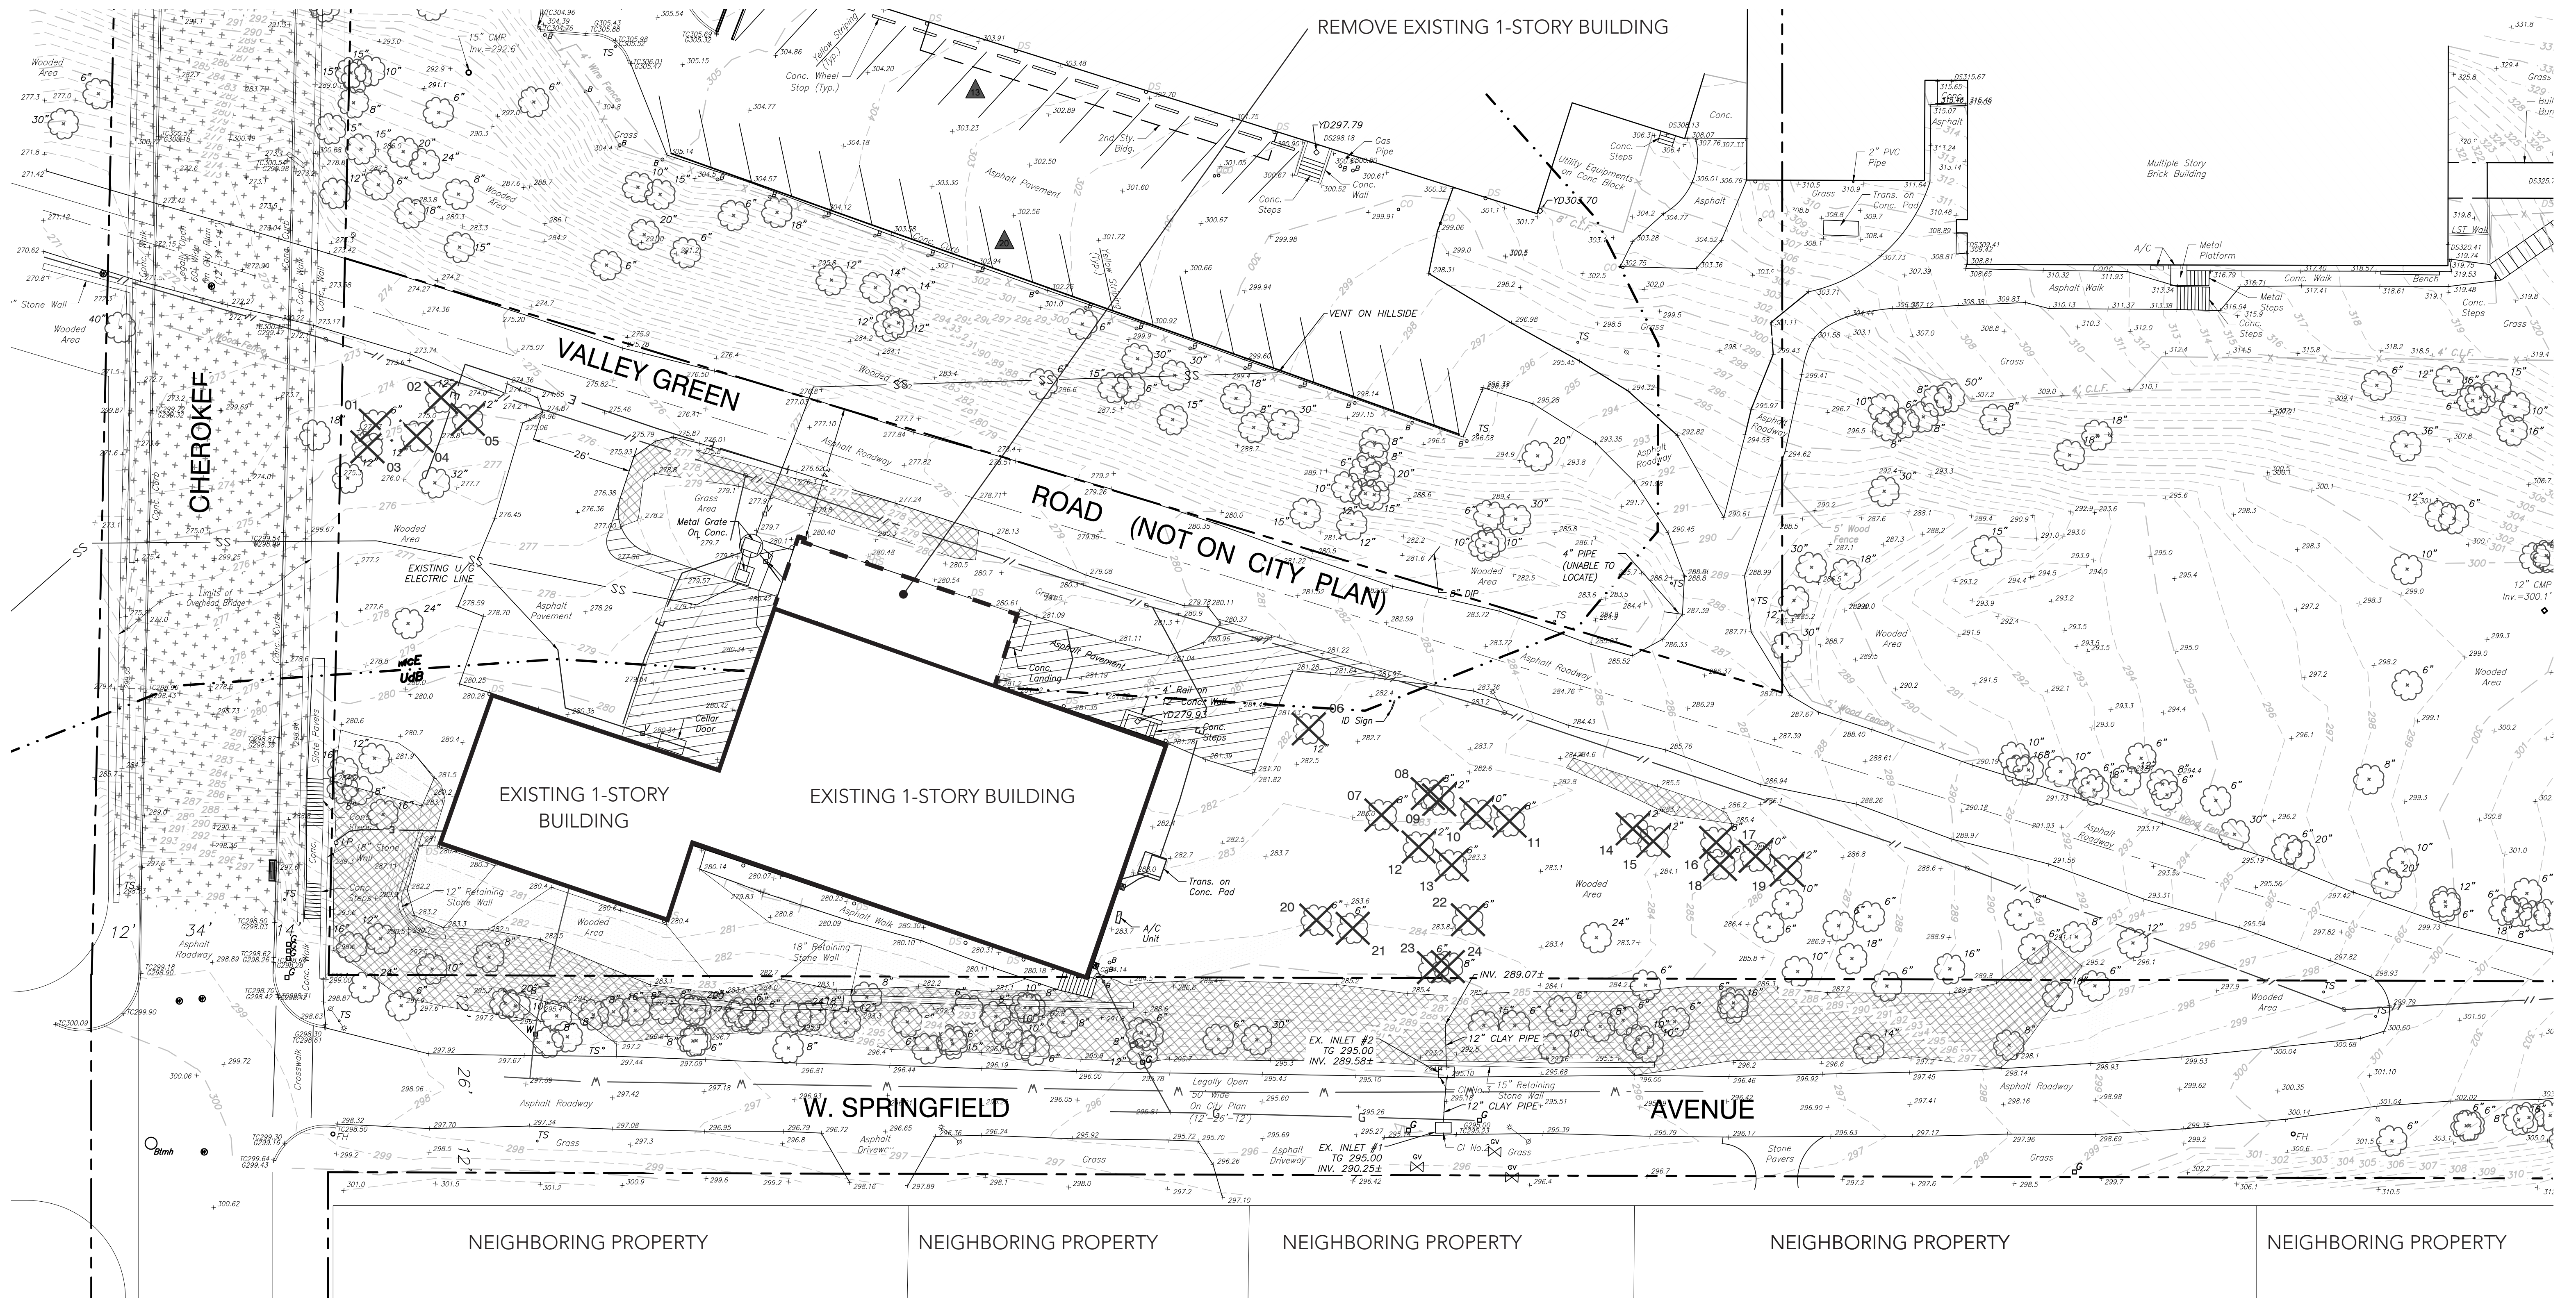


SCALE 1" = 20'



SPRINGSIDE CHESTNUT HILL ACADEMY: PERFORMING ARTS CENTER

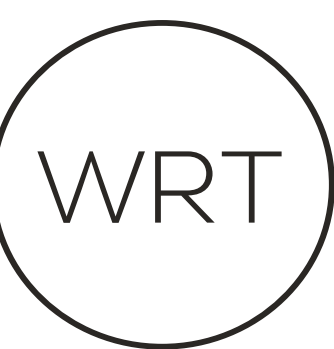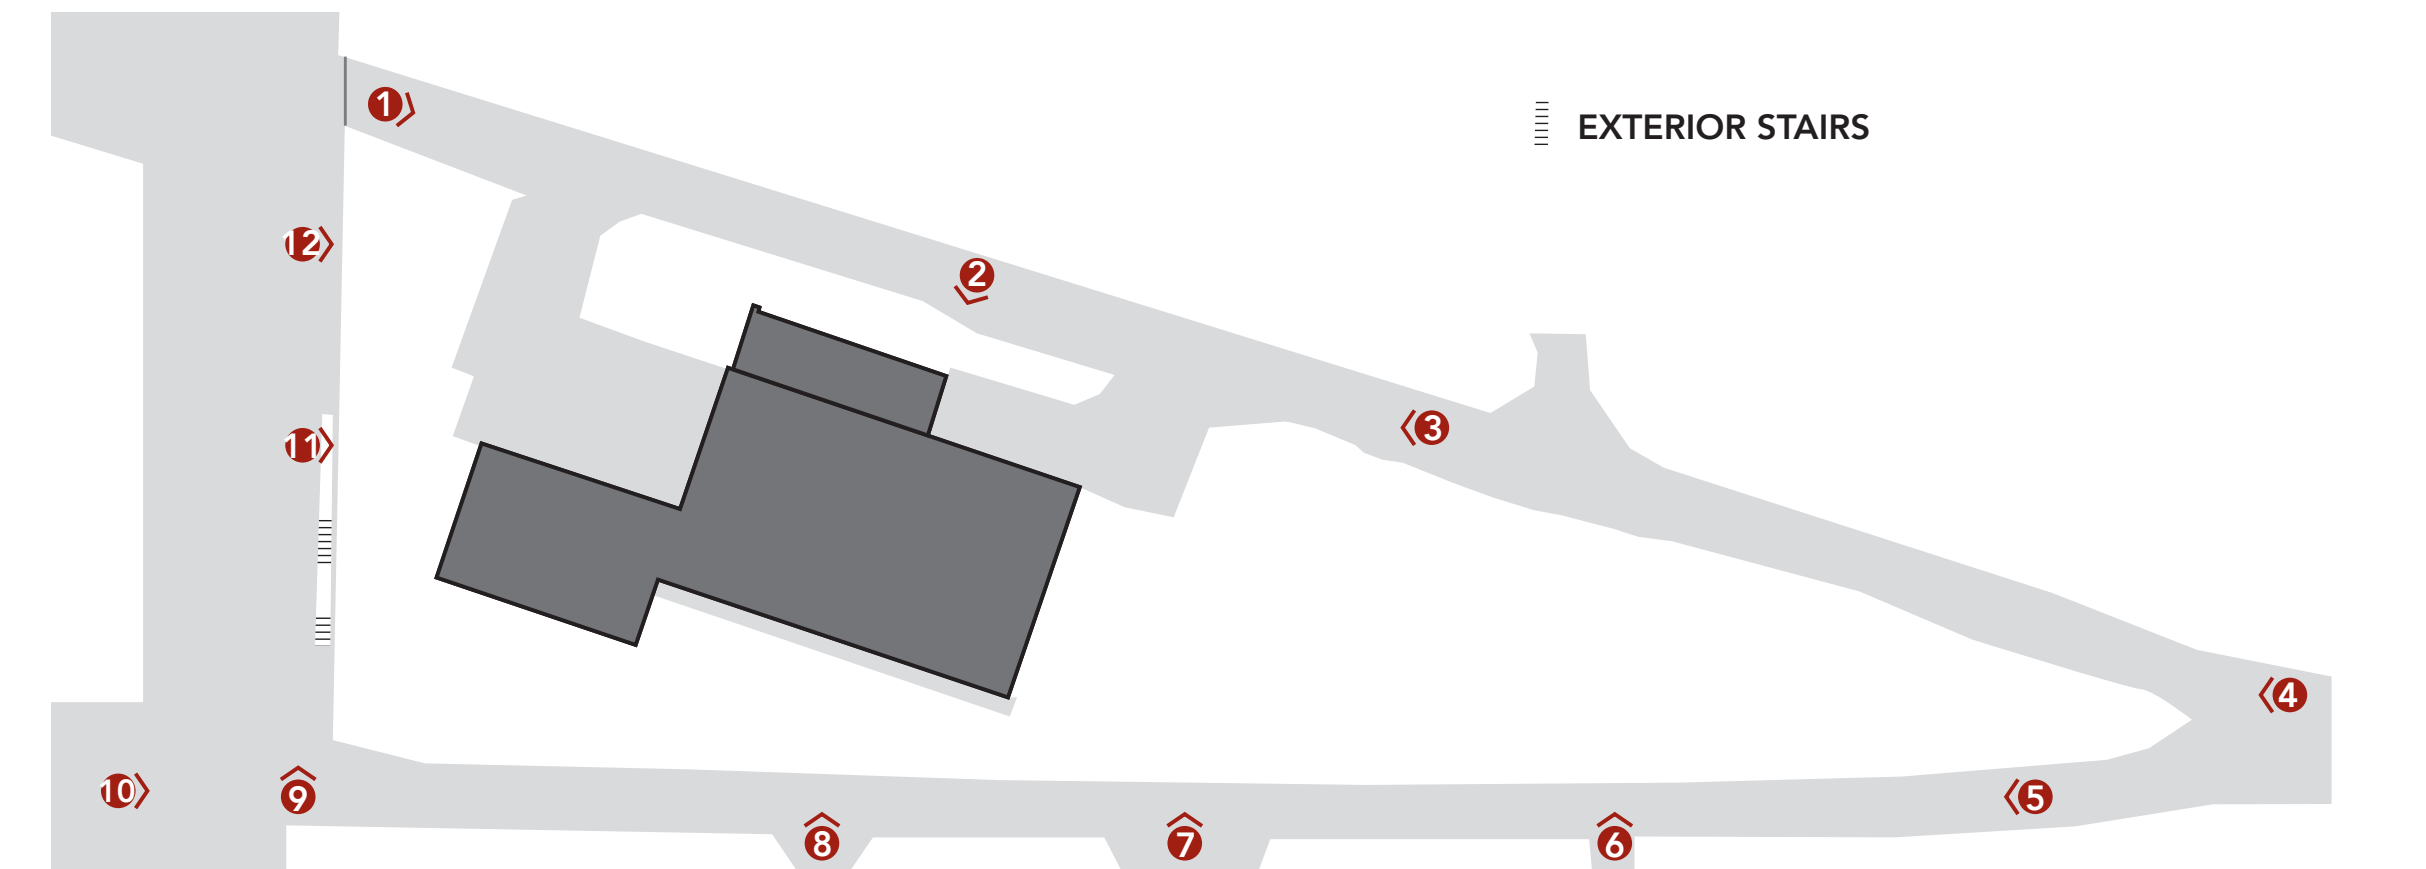

SPRINGSIDE CHESTNUT HILL ACADEMY: PERFORMING ARTS CENTER

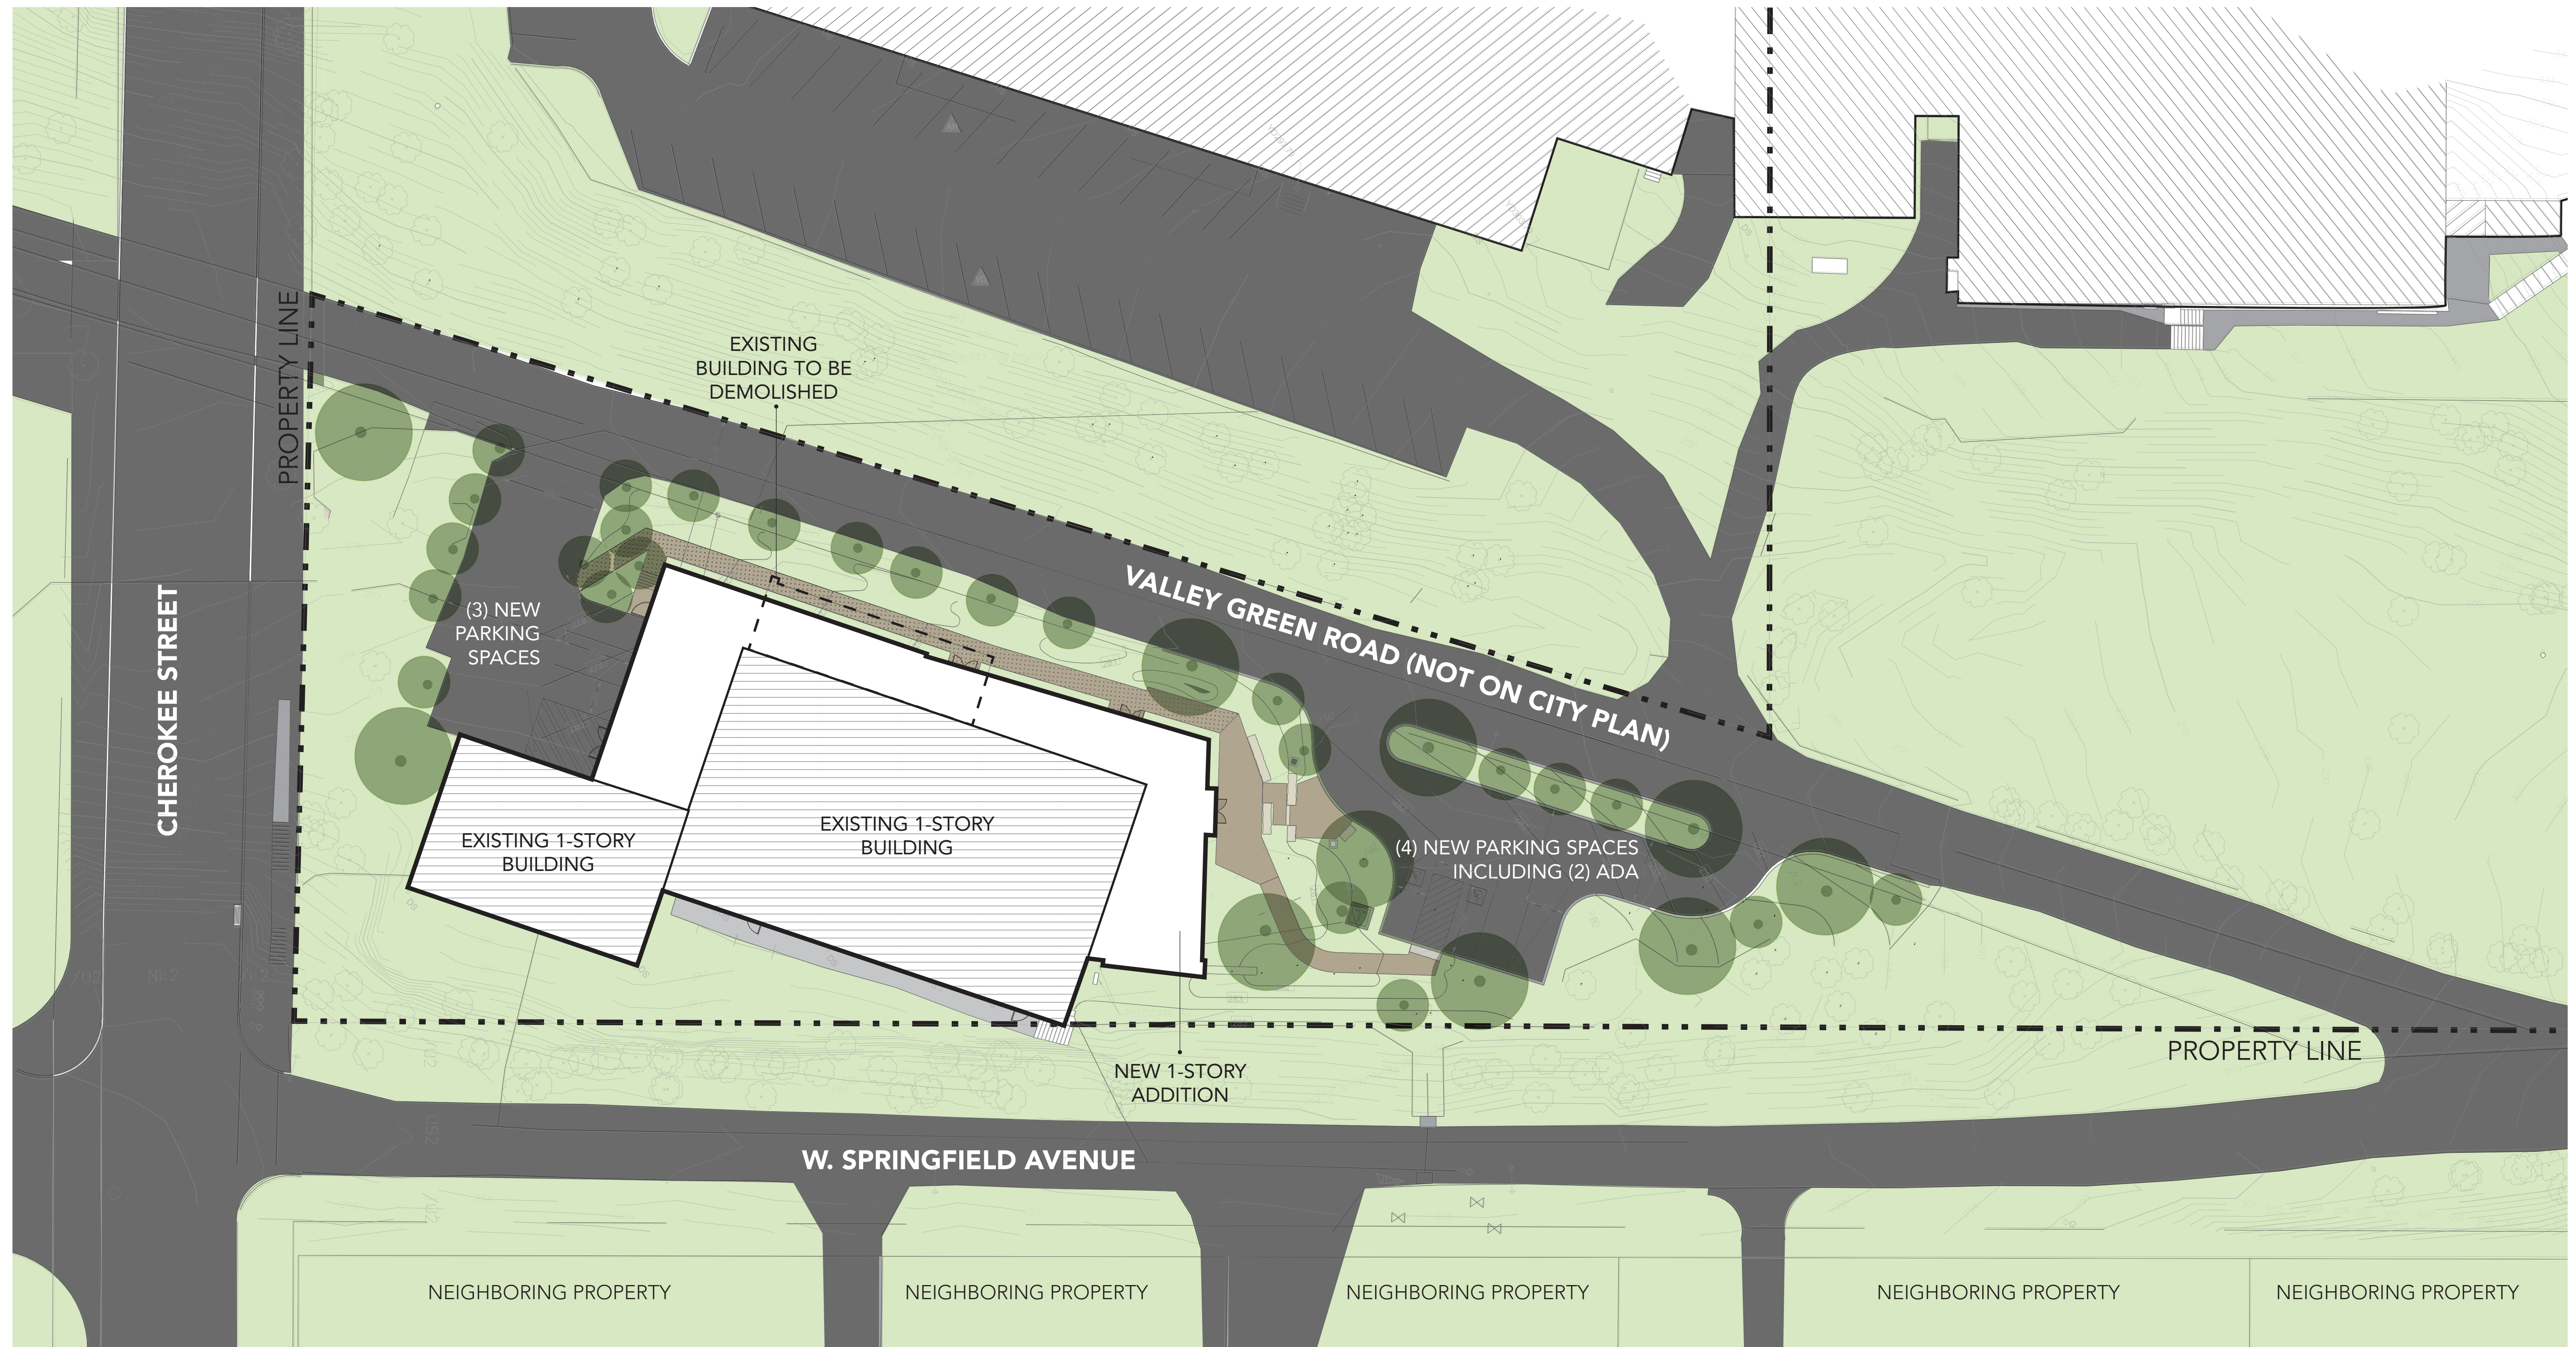


SCALE 1" = 20'




PROPOSED SITE PLAN





SPRINGSIDE CHESTNUT HILL ACADEMY: PERFORMING ARTS CENTER

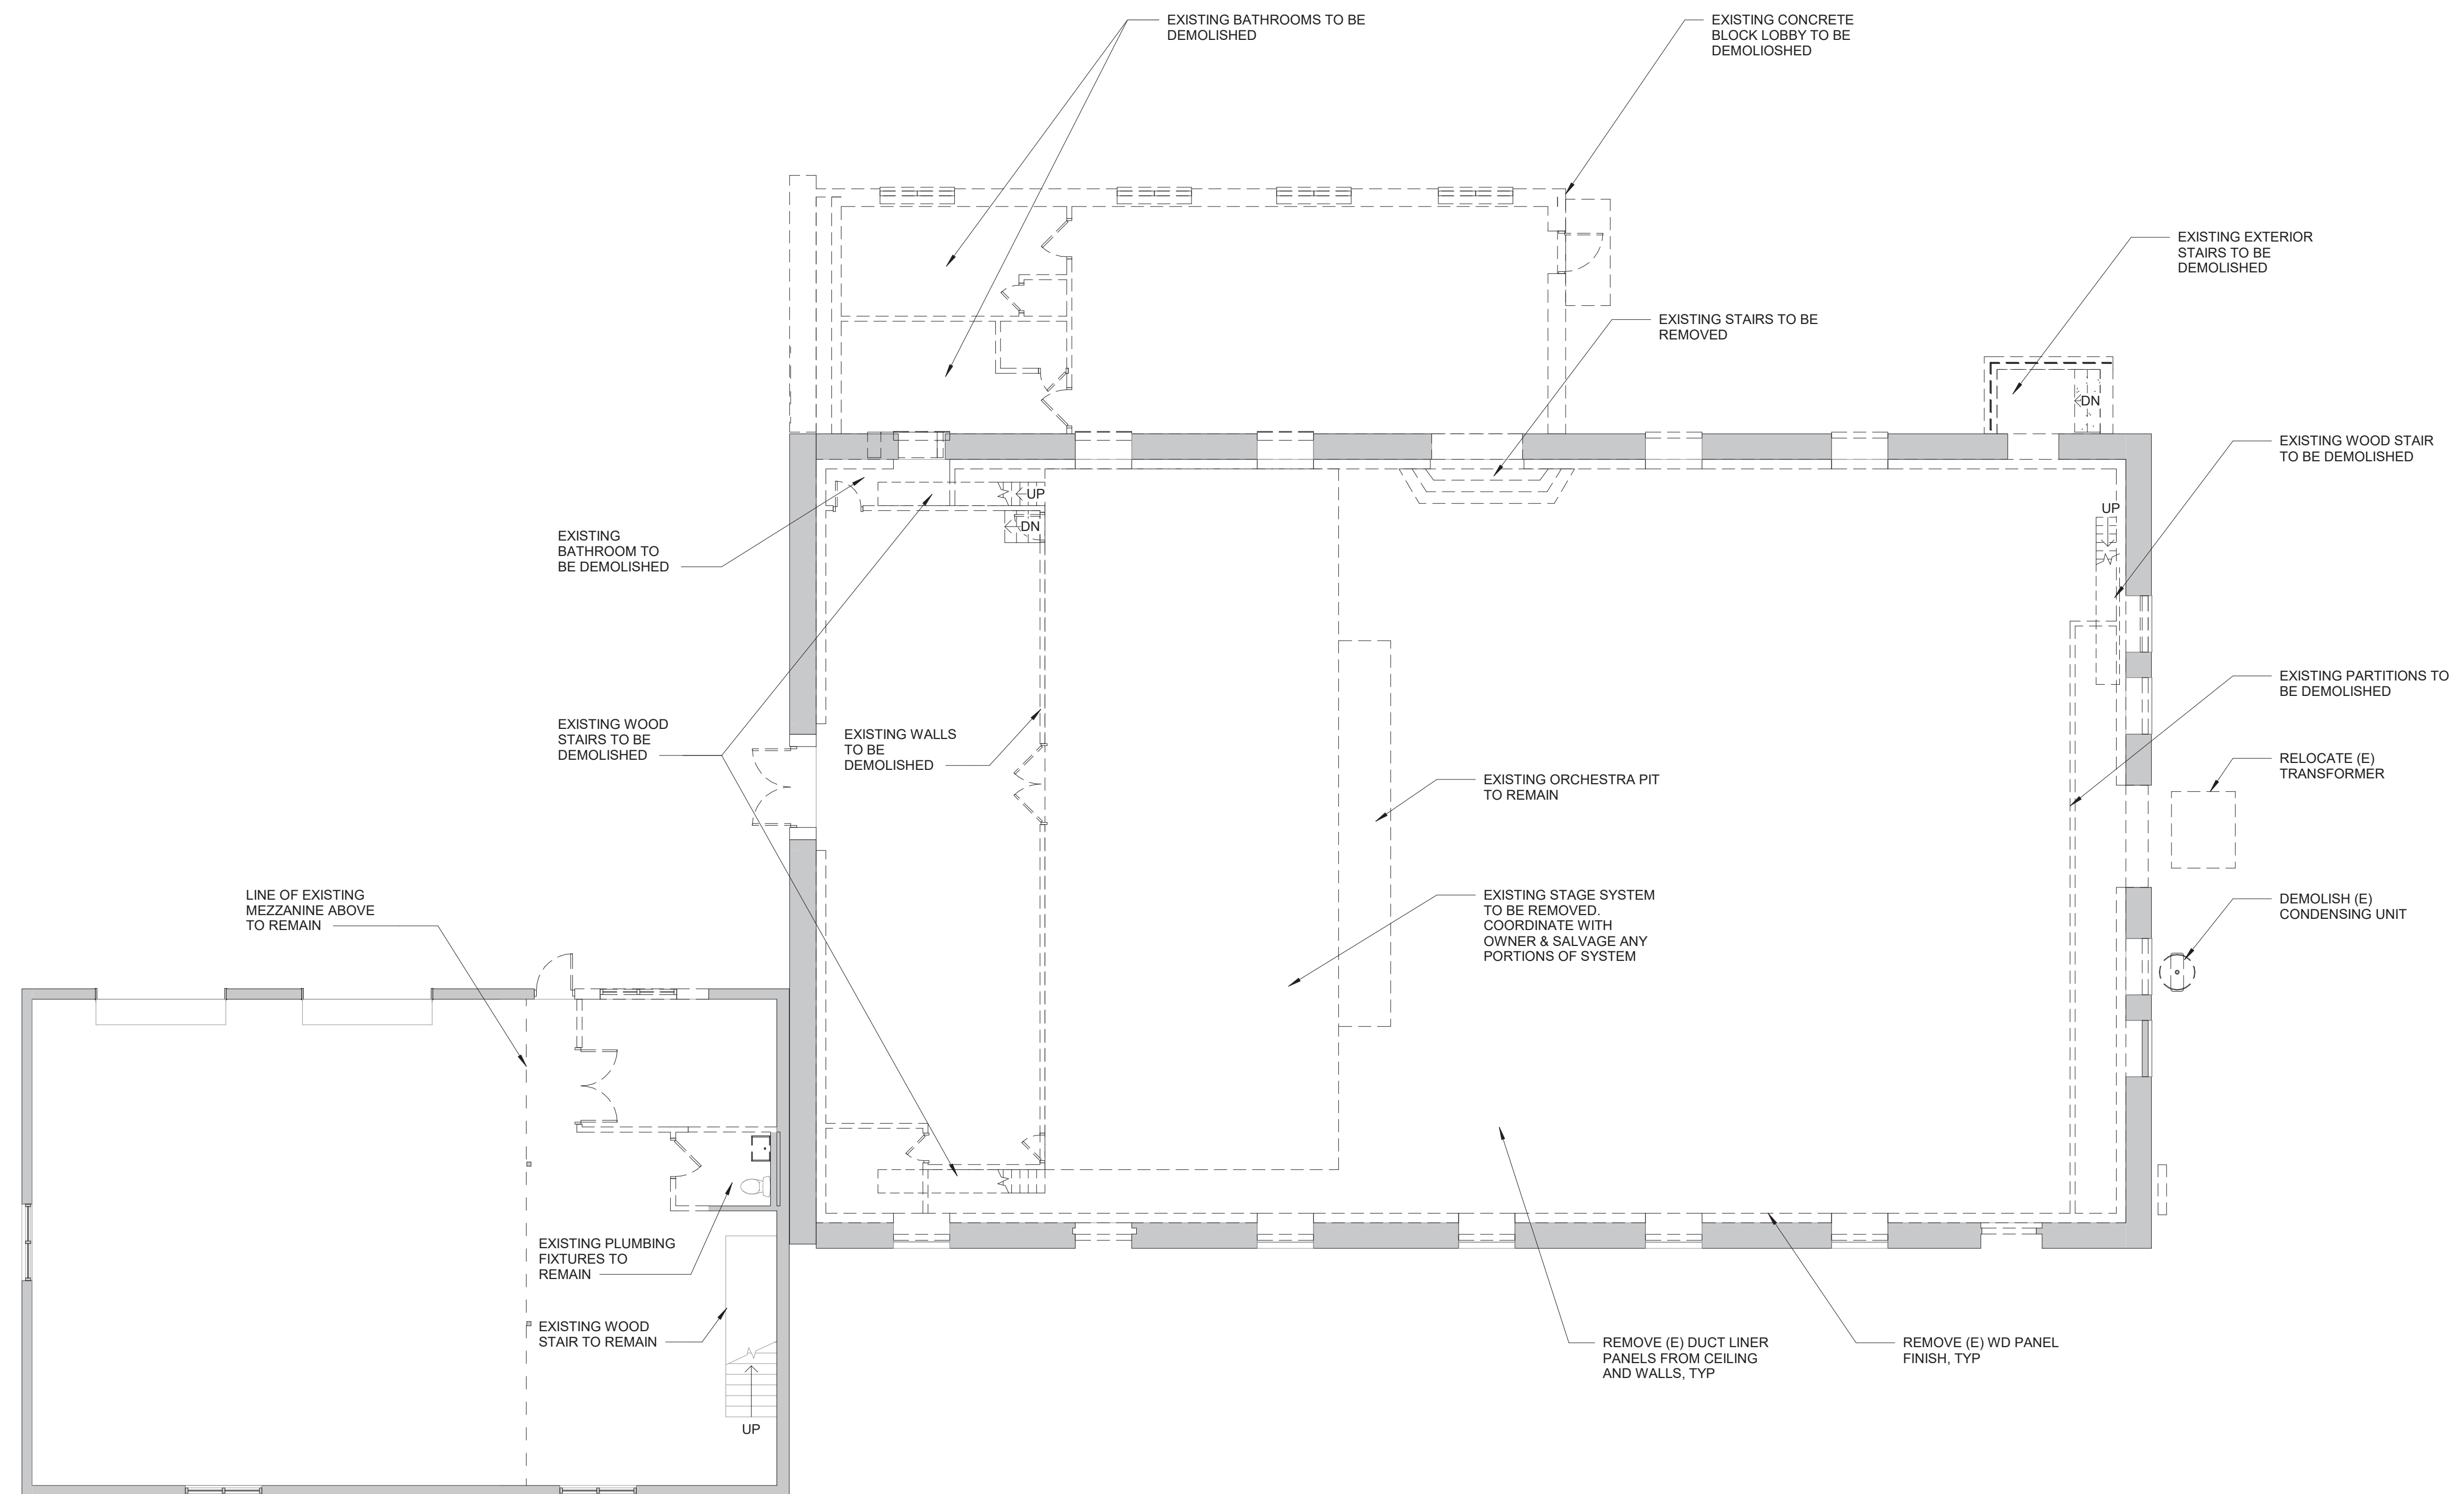


SCALE 1/8" = 1'-0" 

SPRINGSIDE CHESTNUT HILL ACADEMY: PERFORMING ARTS CENTER

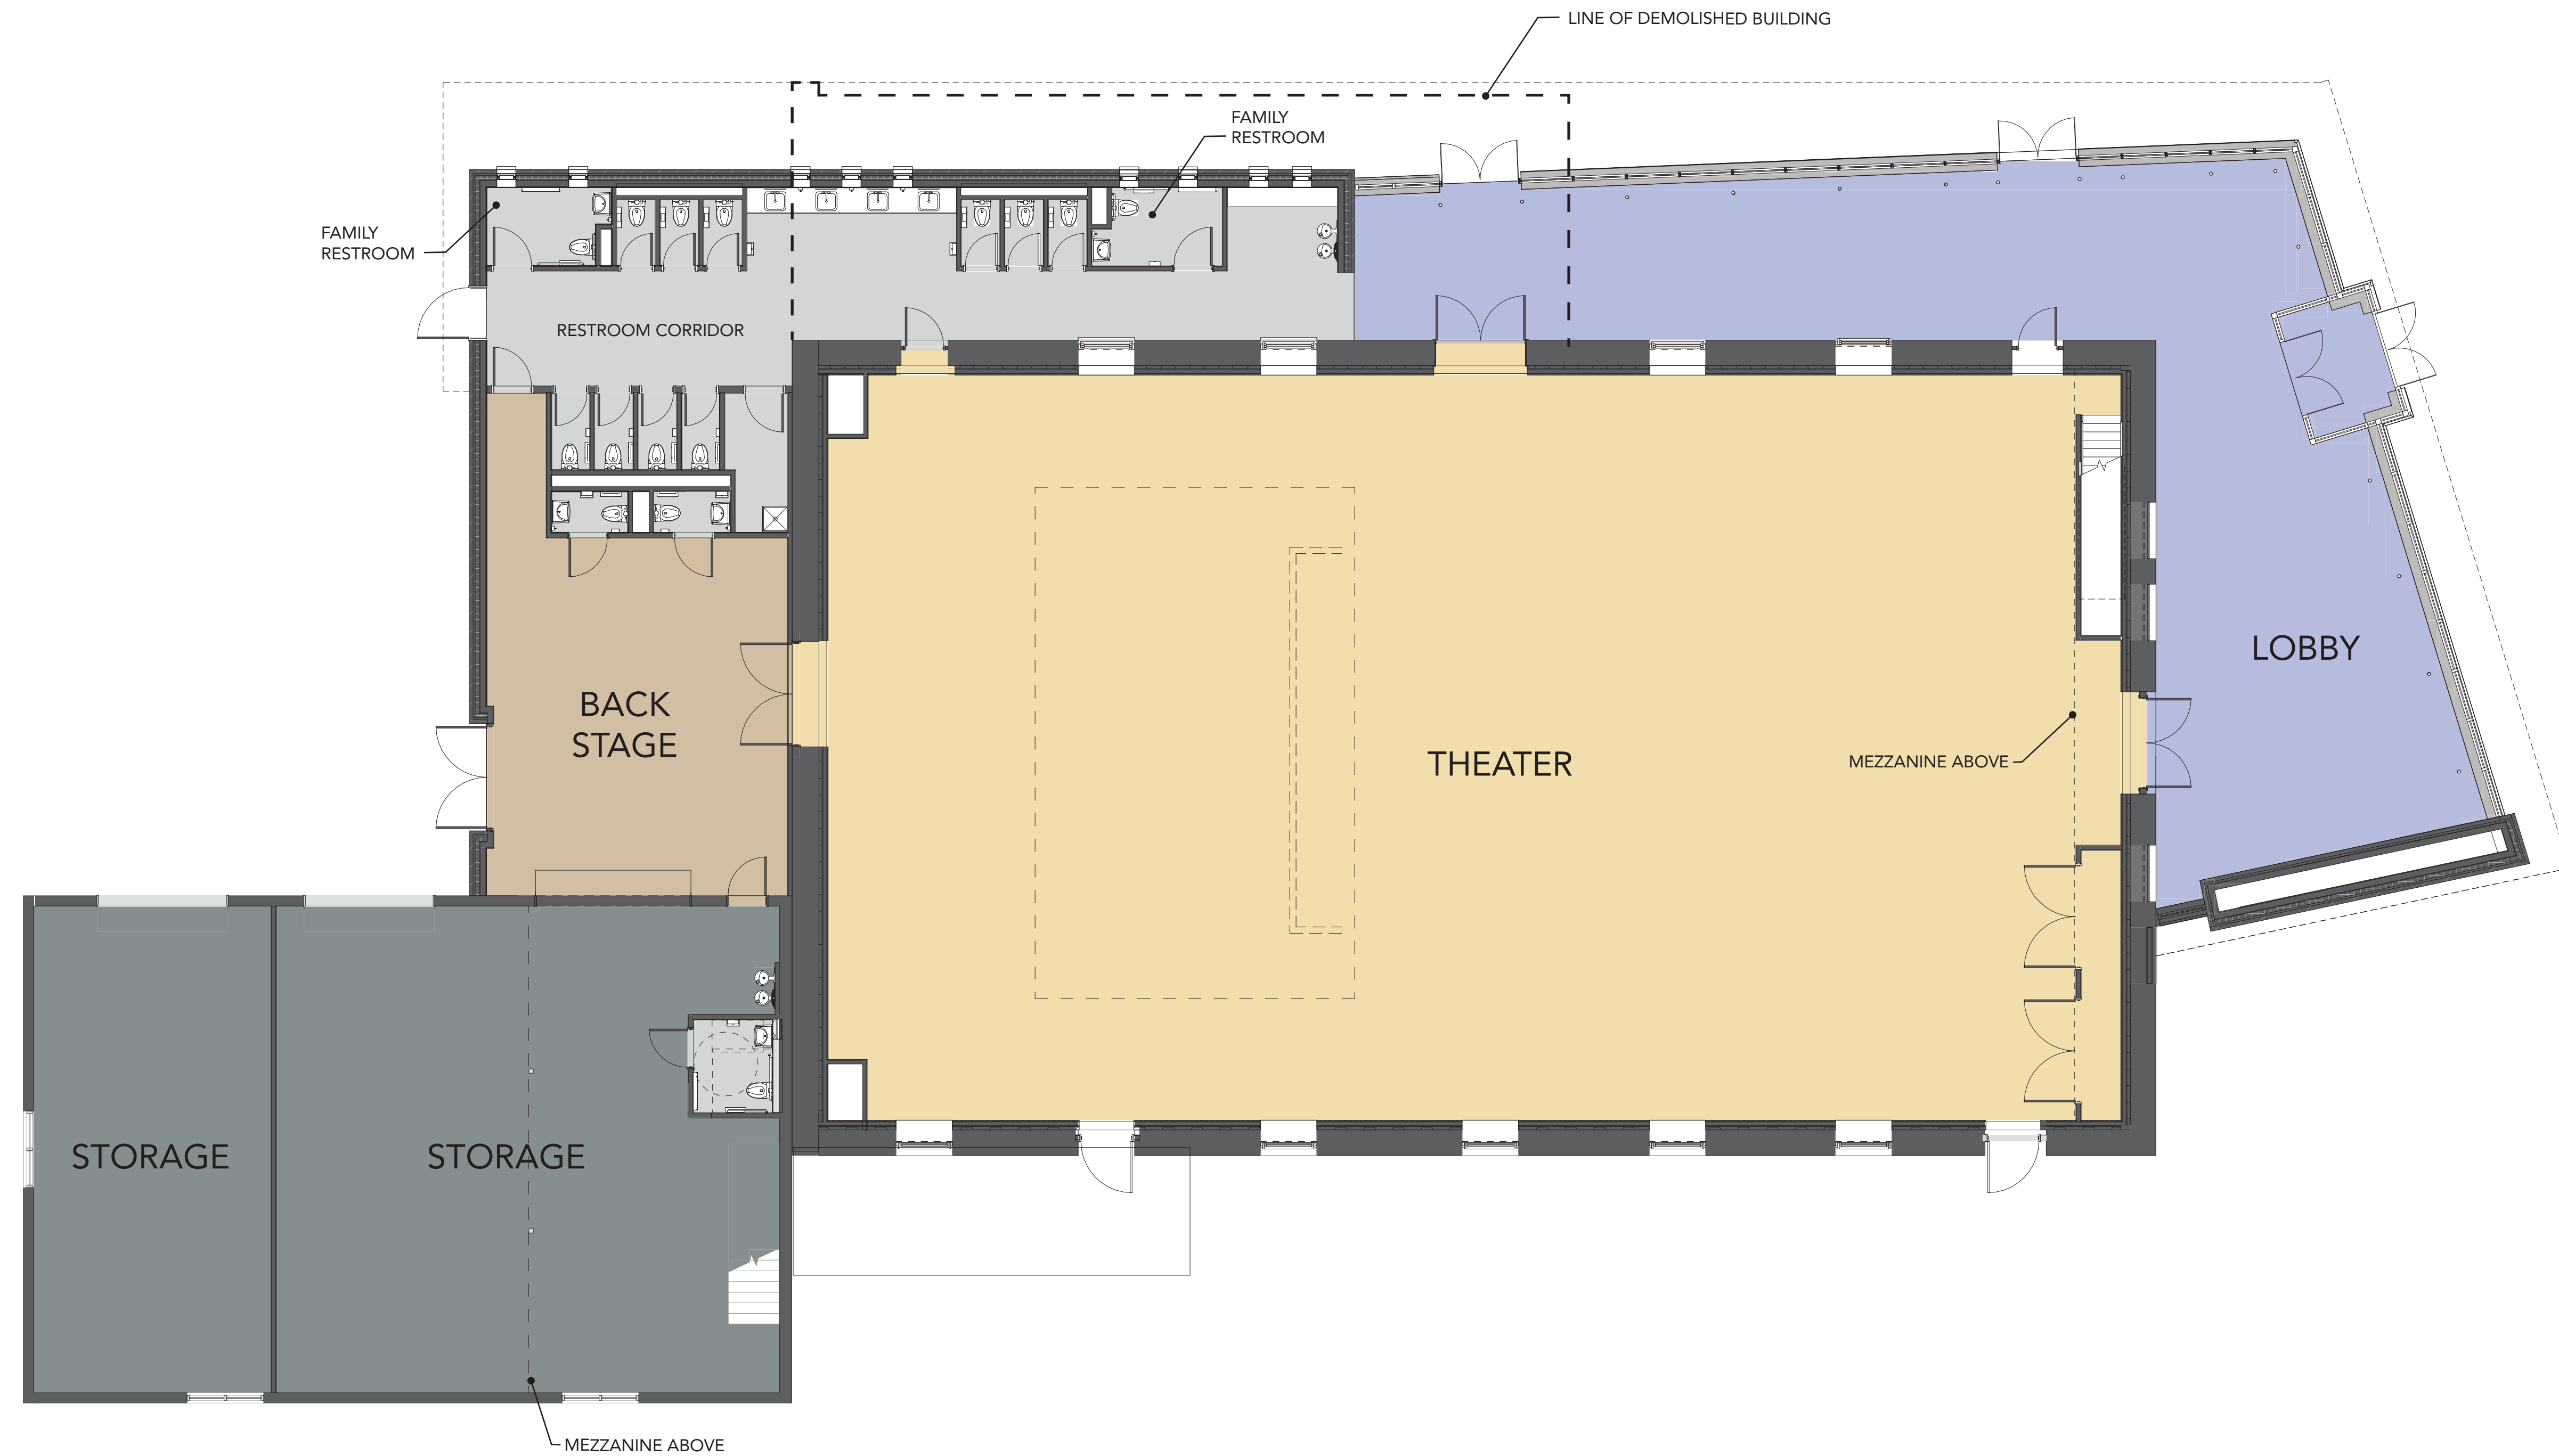

SCALE 1/8" = 1'-0" 

SPRINGSIDE CHESTNUT HILL ACADEMY: PERFORMING ARTS CENTER

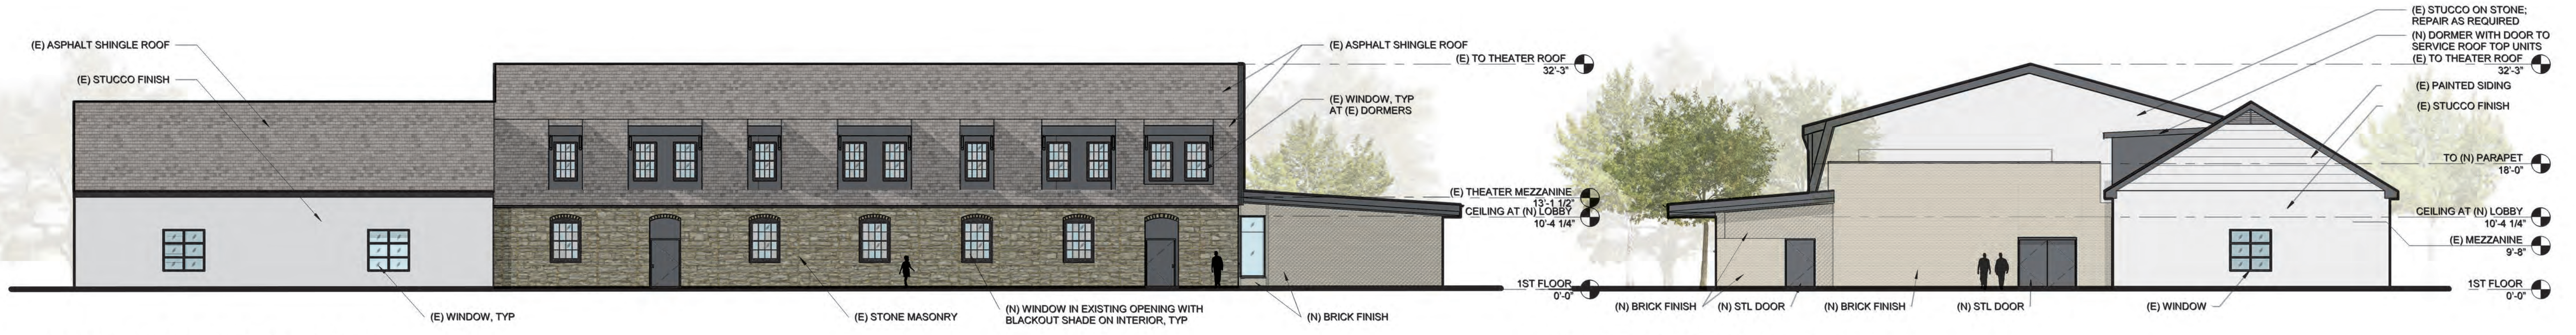


PROPOSED SOUTH ELEVATION

PROPOSED WEST ELEVATION




PROPOSED EAST ELEVATION


PROPOSED NORTH ELEVATION

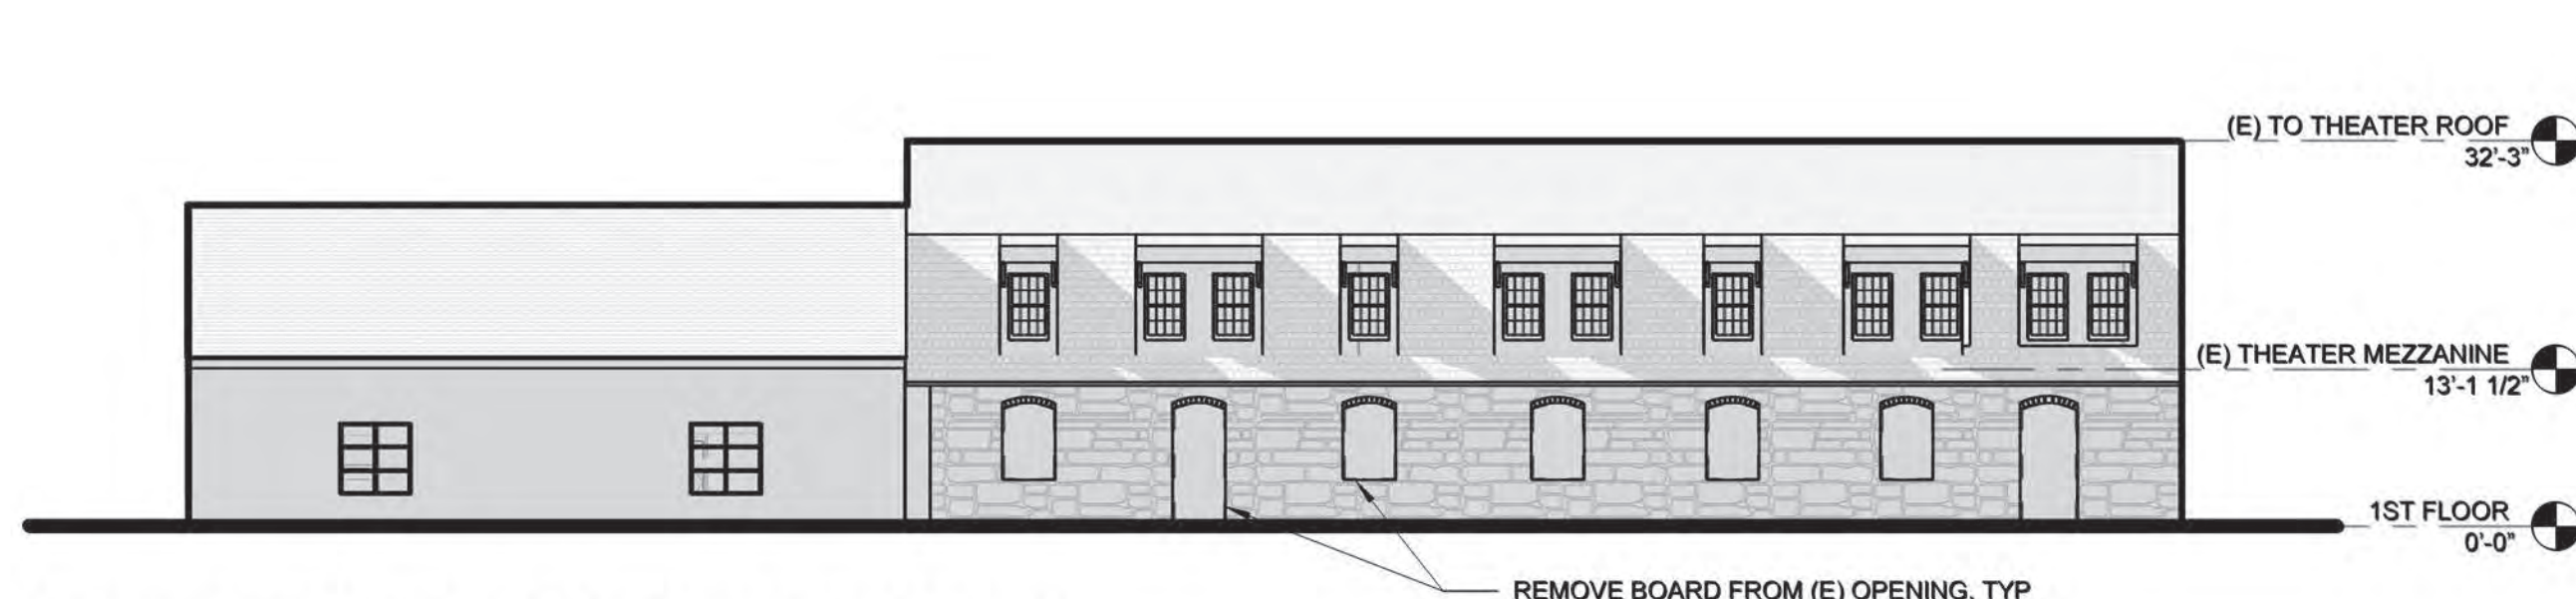


PROPOSED SOUTH ELEVATION

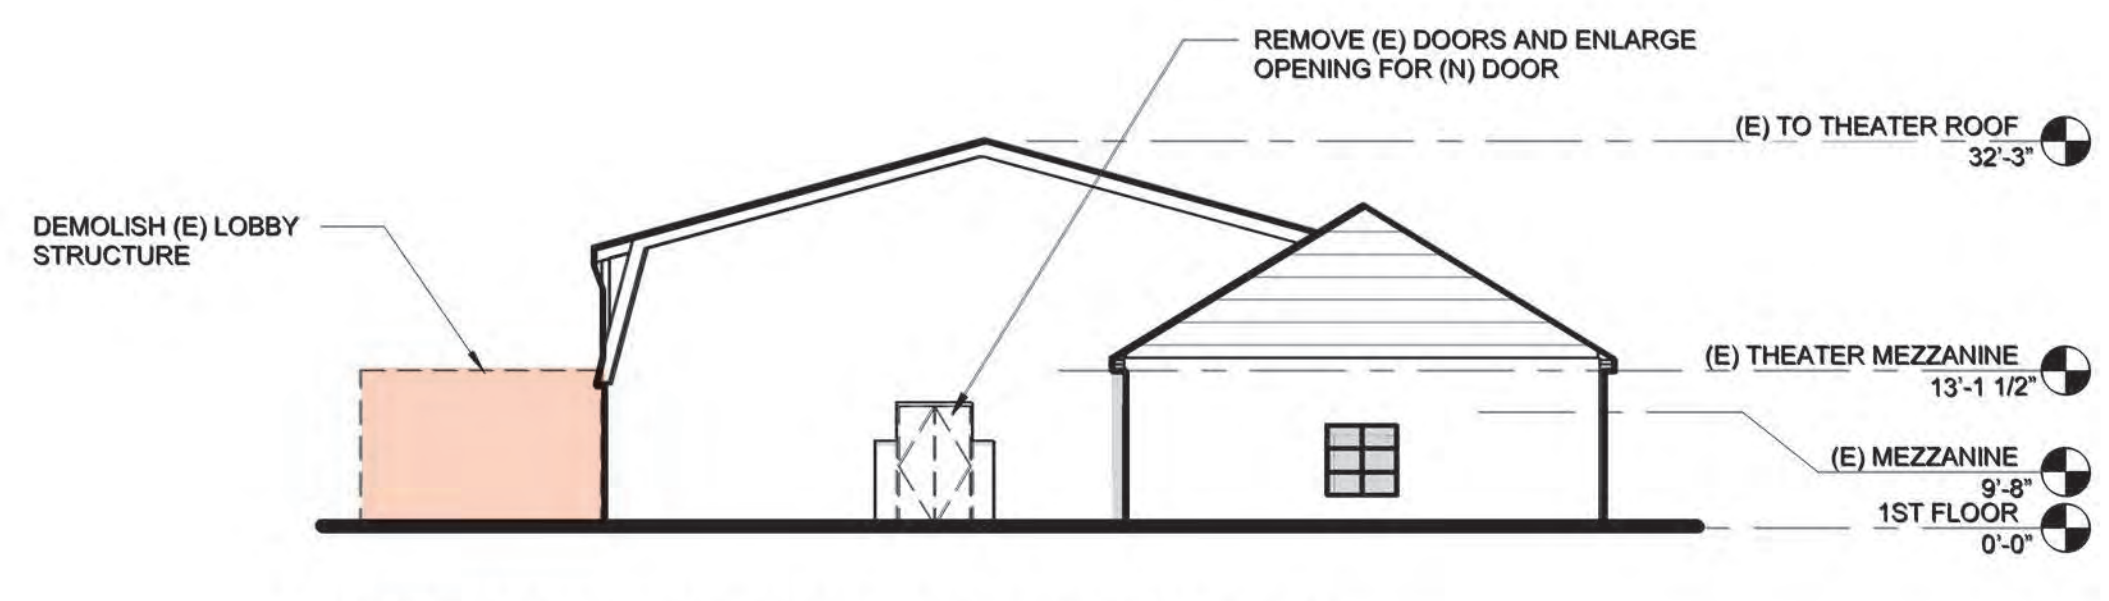

PROPOSED WEST ELEVATION

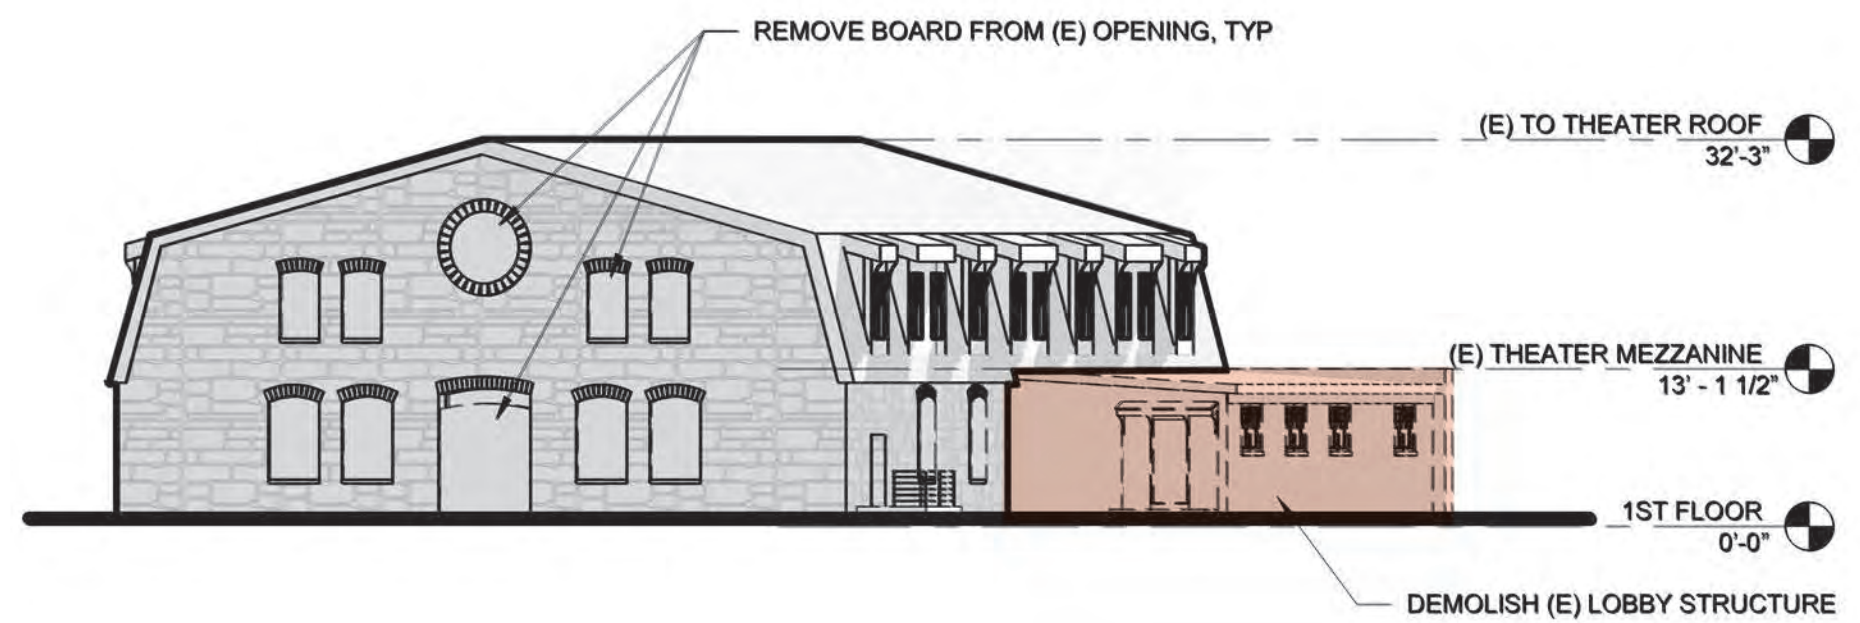

PROPOSED EAST ELEVATION

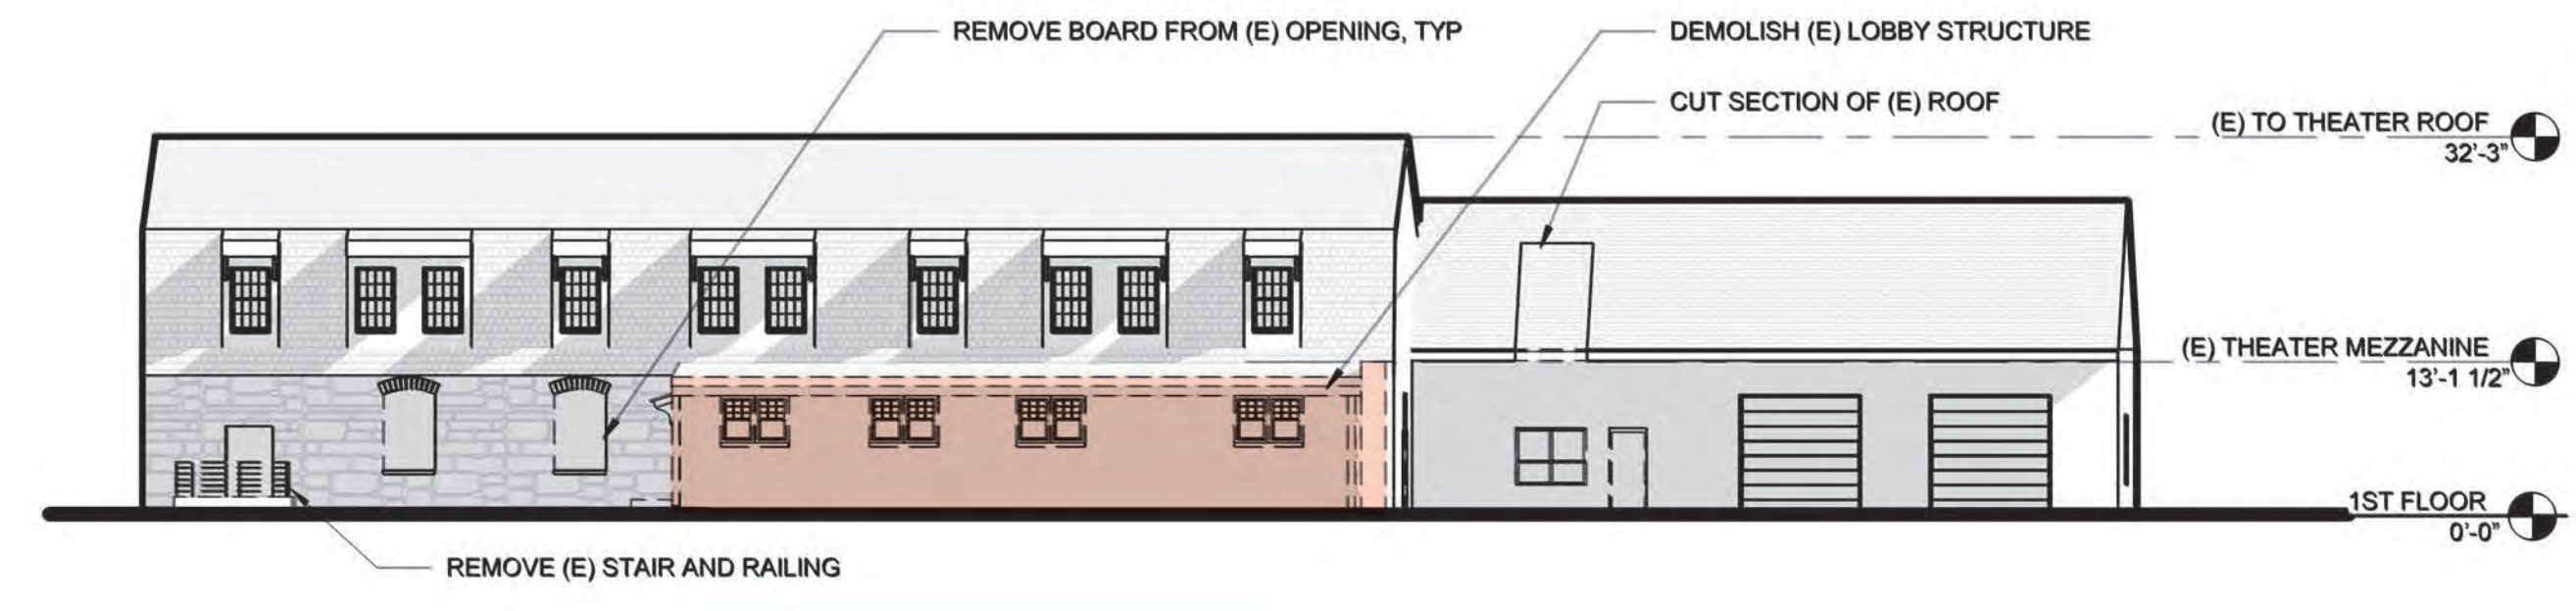

PROPOSED NORTH ELEVATION

SPRINGSIDE CHESTNUT HILL ACADEMY: PERFORMING ARTS CENTER

EXISTING CONDITIONS PHOTO



EXISTING MATERIALS/COLORS TO REMAIN

- ASPHALT SHINGLE ROOF
- DORMER WALLS/WINDOWS/BRACKETS
- WISSAHICKON SCHIST STONE WALLS

SILVER GRAY




STANDING SEAM METAL ROOF AT NEW ADDITION

CYPRESS



RED CEDAR

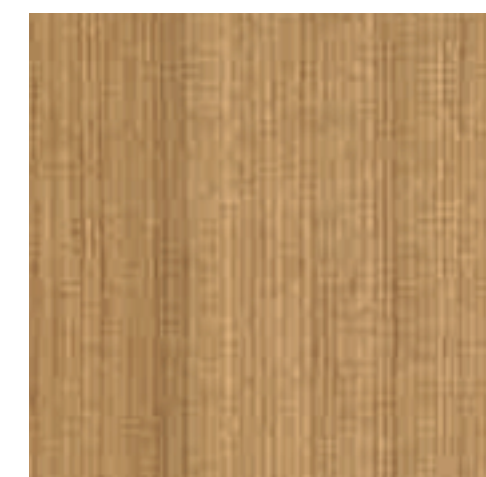

WOOD FINISH OPTIONS AT NEW ADDITION ROOF SOFFIT

MILLSTONE



BRICK MASONRY VENEER EXTERIOR WALL FINISH